


1ST MASTER PLAN

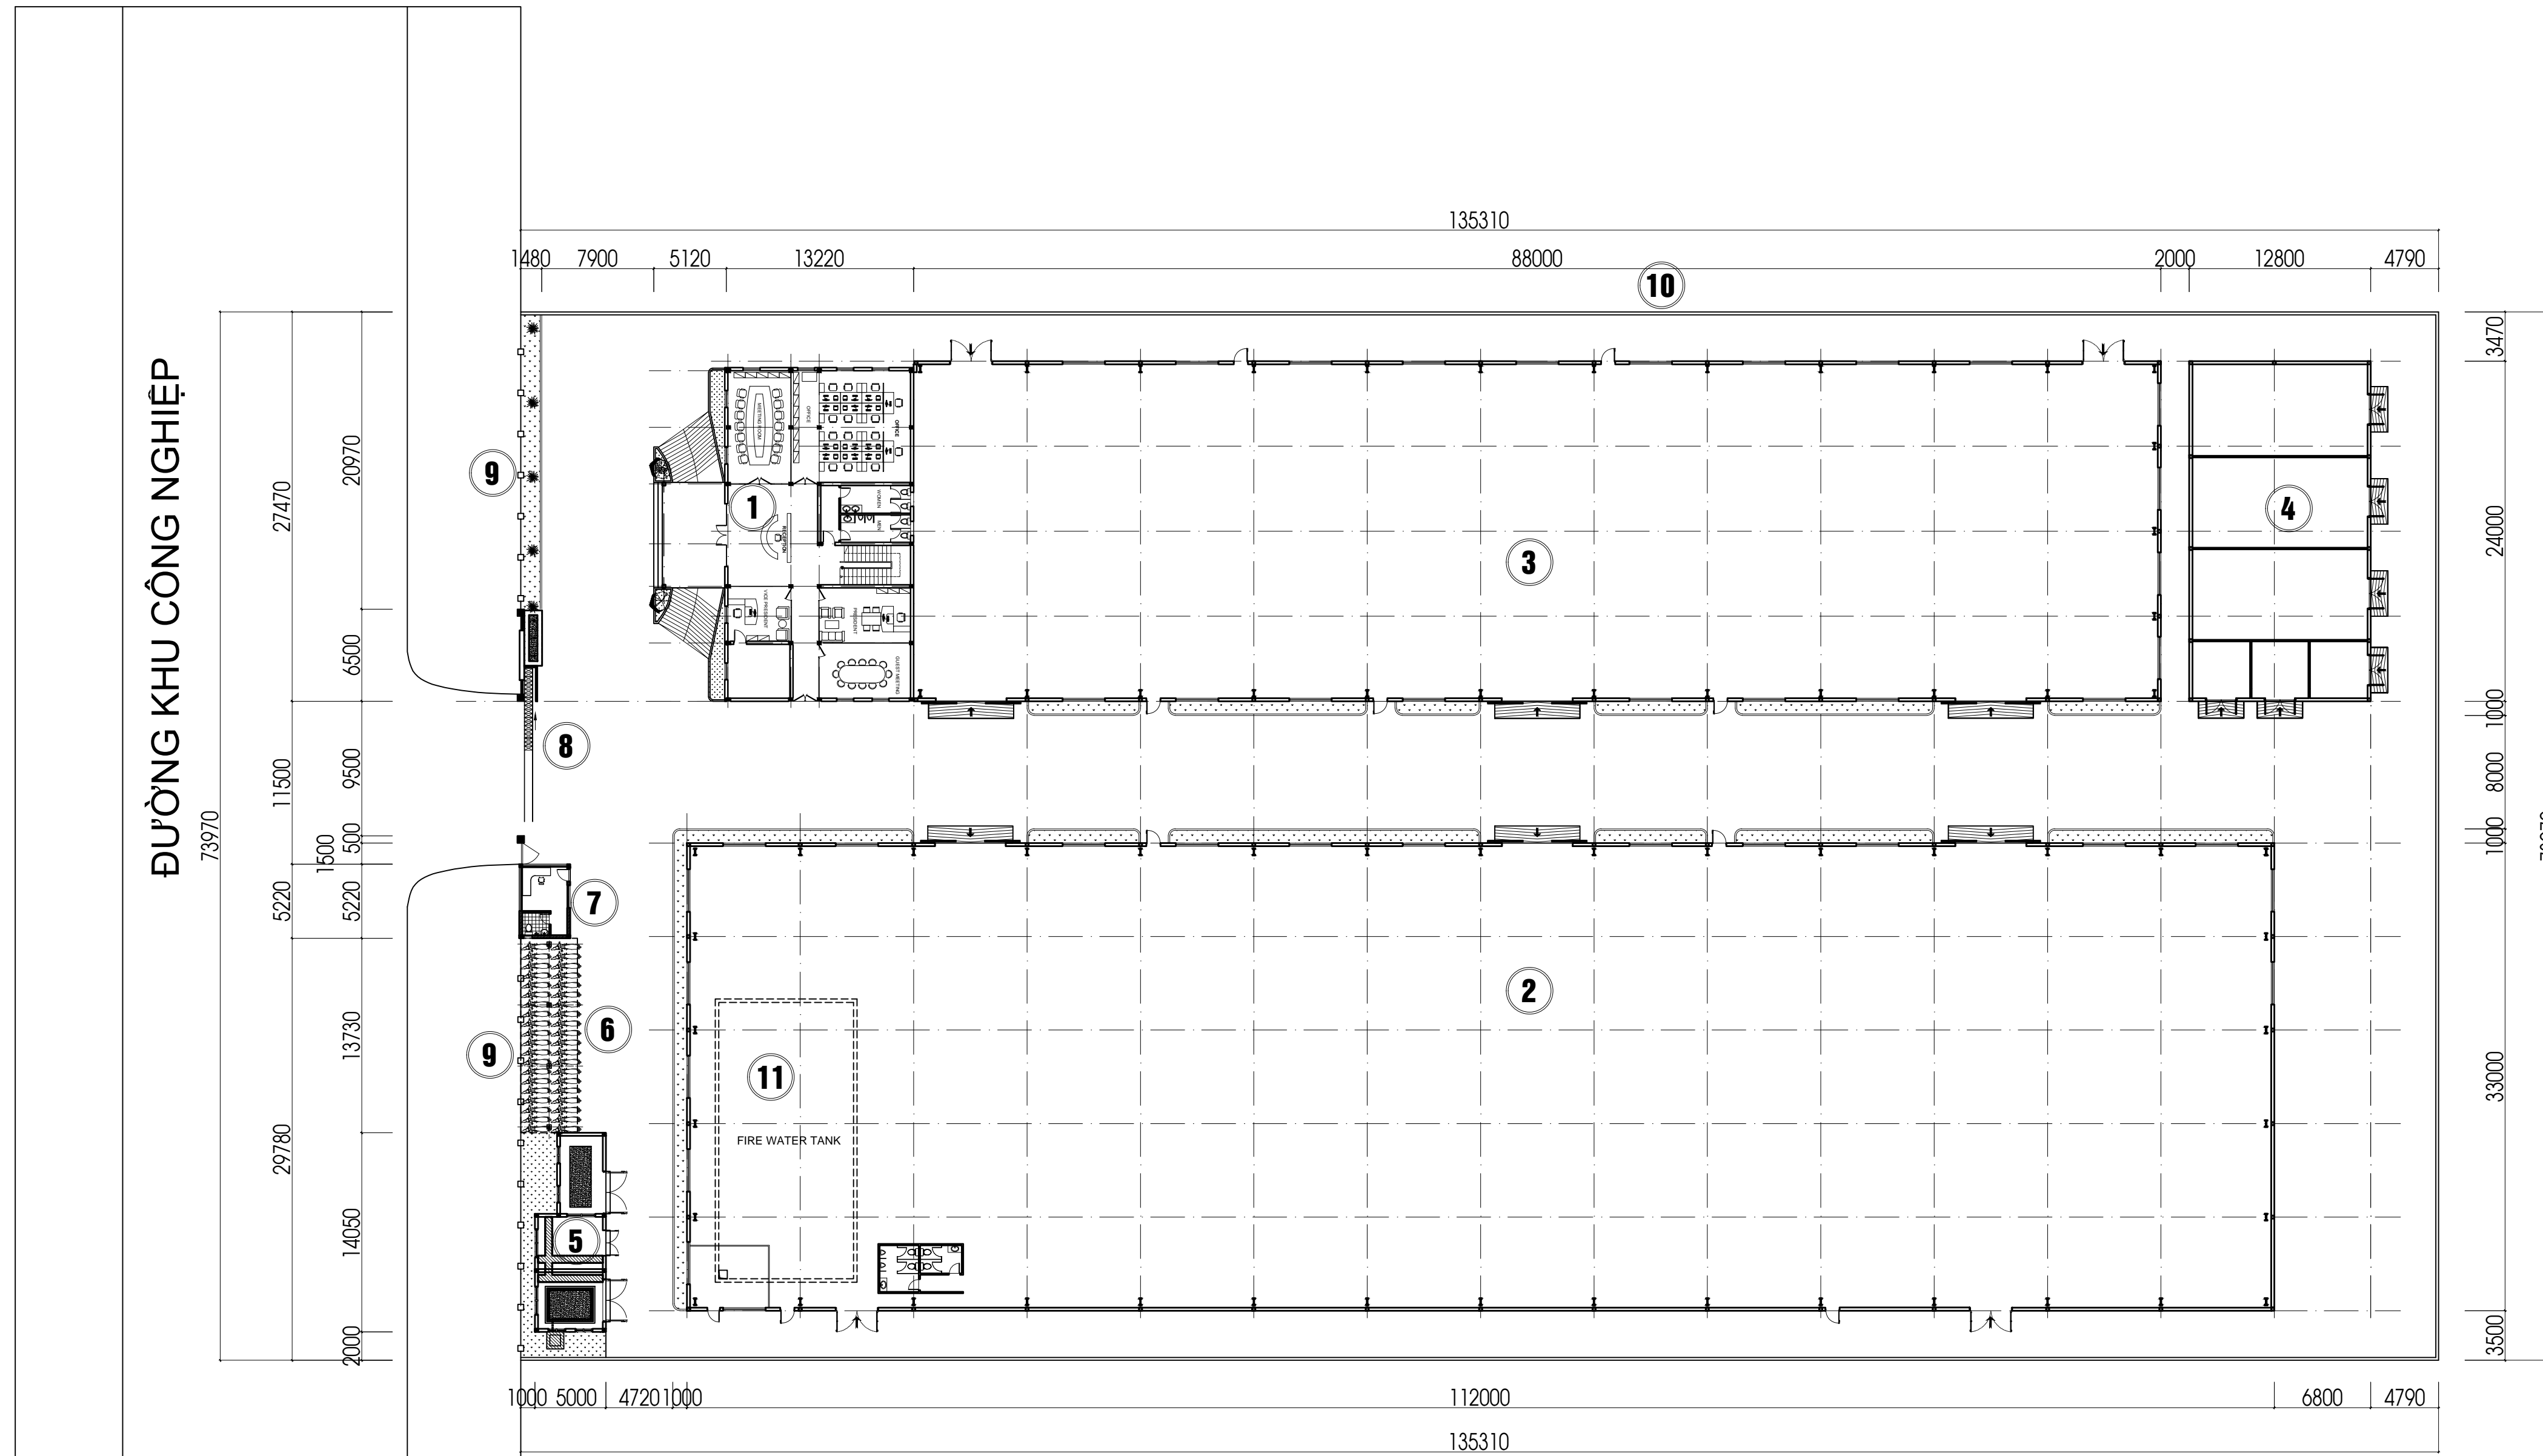

NOTE : (6565,53 M2 / 10.009 M2 = 65,59%)

1	- OFFICE : 315 M2 X 3 FLOORS
2	- WORKSHOP 01: 3.696 M2 X 1FLOOR
3	- WORKSHOP 02 : 2112 M2 X 1 FLOOR
4	- CHEMICAL STORAGE : 307,2 X 1 FLOOR
5	- TRANSFORMER : 61,33M2 X 1FLOOR
6	- BIKE SHED : 55M2 X 1 FLOOR
7	- GUARD HOUSE: 19M2
8	- GATE, SIGNBOARD, FLAG POLE: 18M
9	- BRICK FENCE: 135,31 M
10	- STEL BOX FRAME FENCE: 50,8 M
11	- UNDERGROUND WATER TANK : 600M3